


3 LVL-01-FULL BUILD OUT AREA
SCALE: 1/16" = 1'-0"

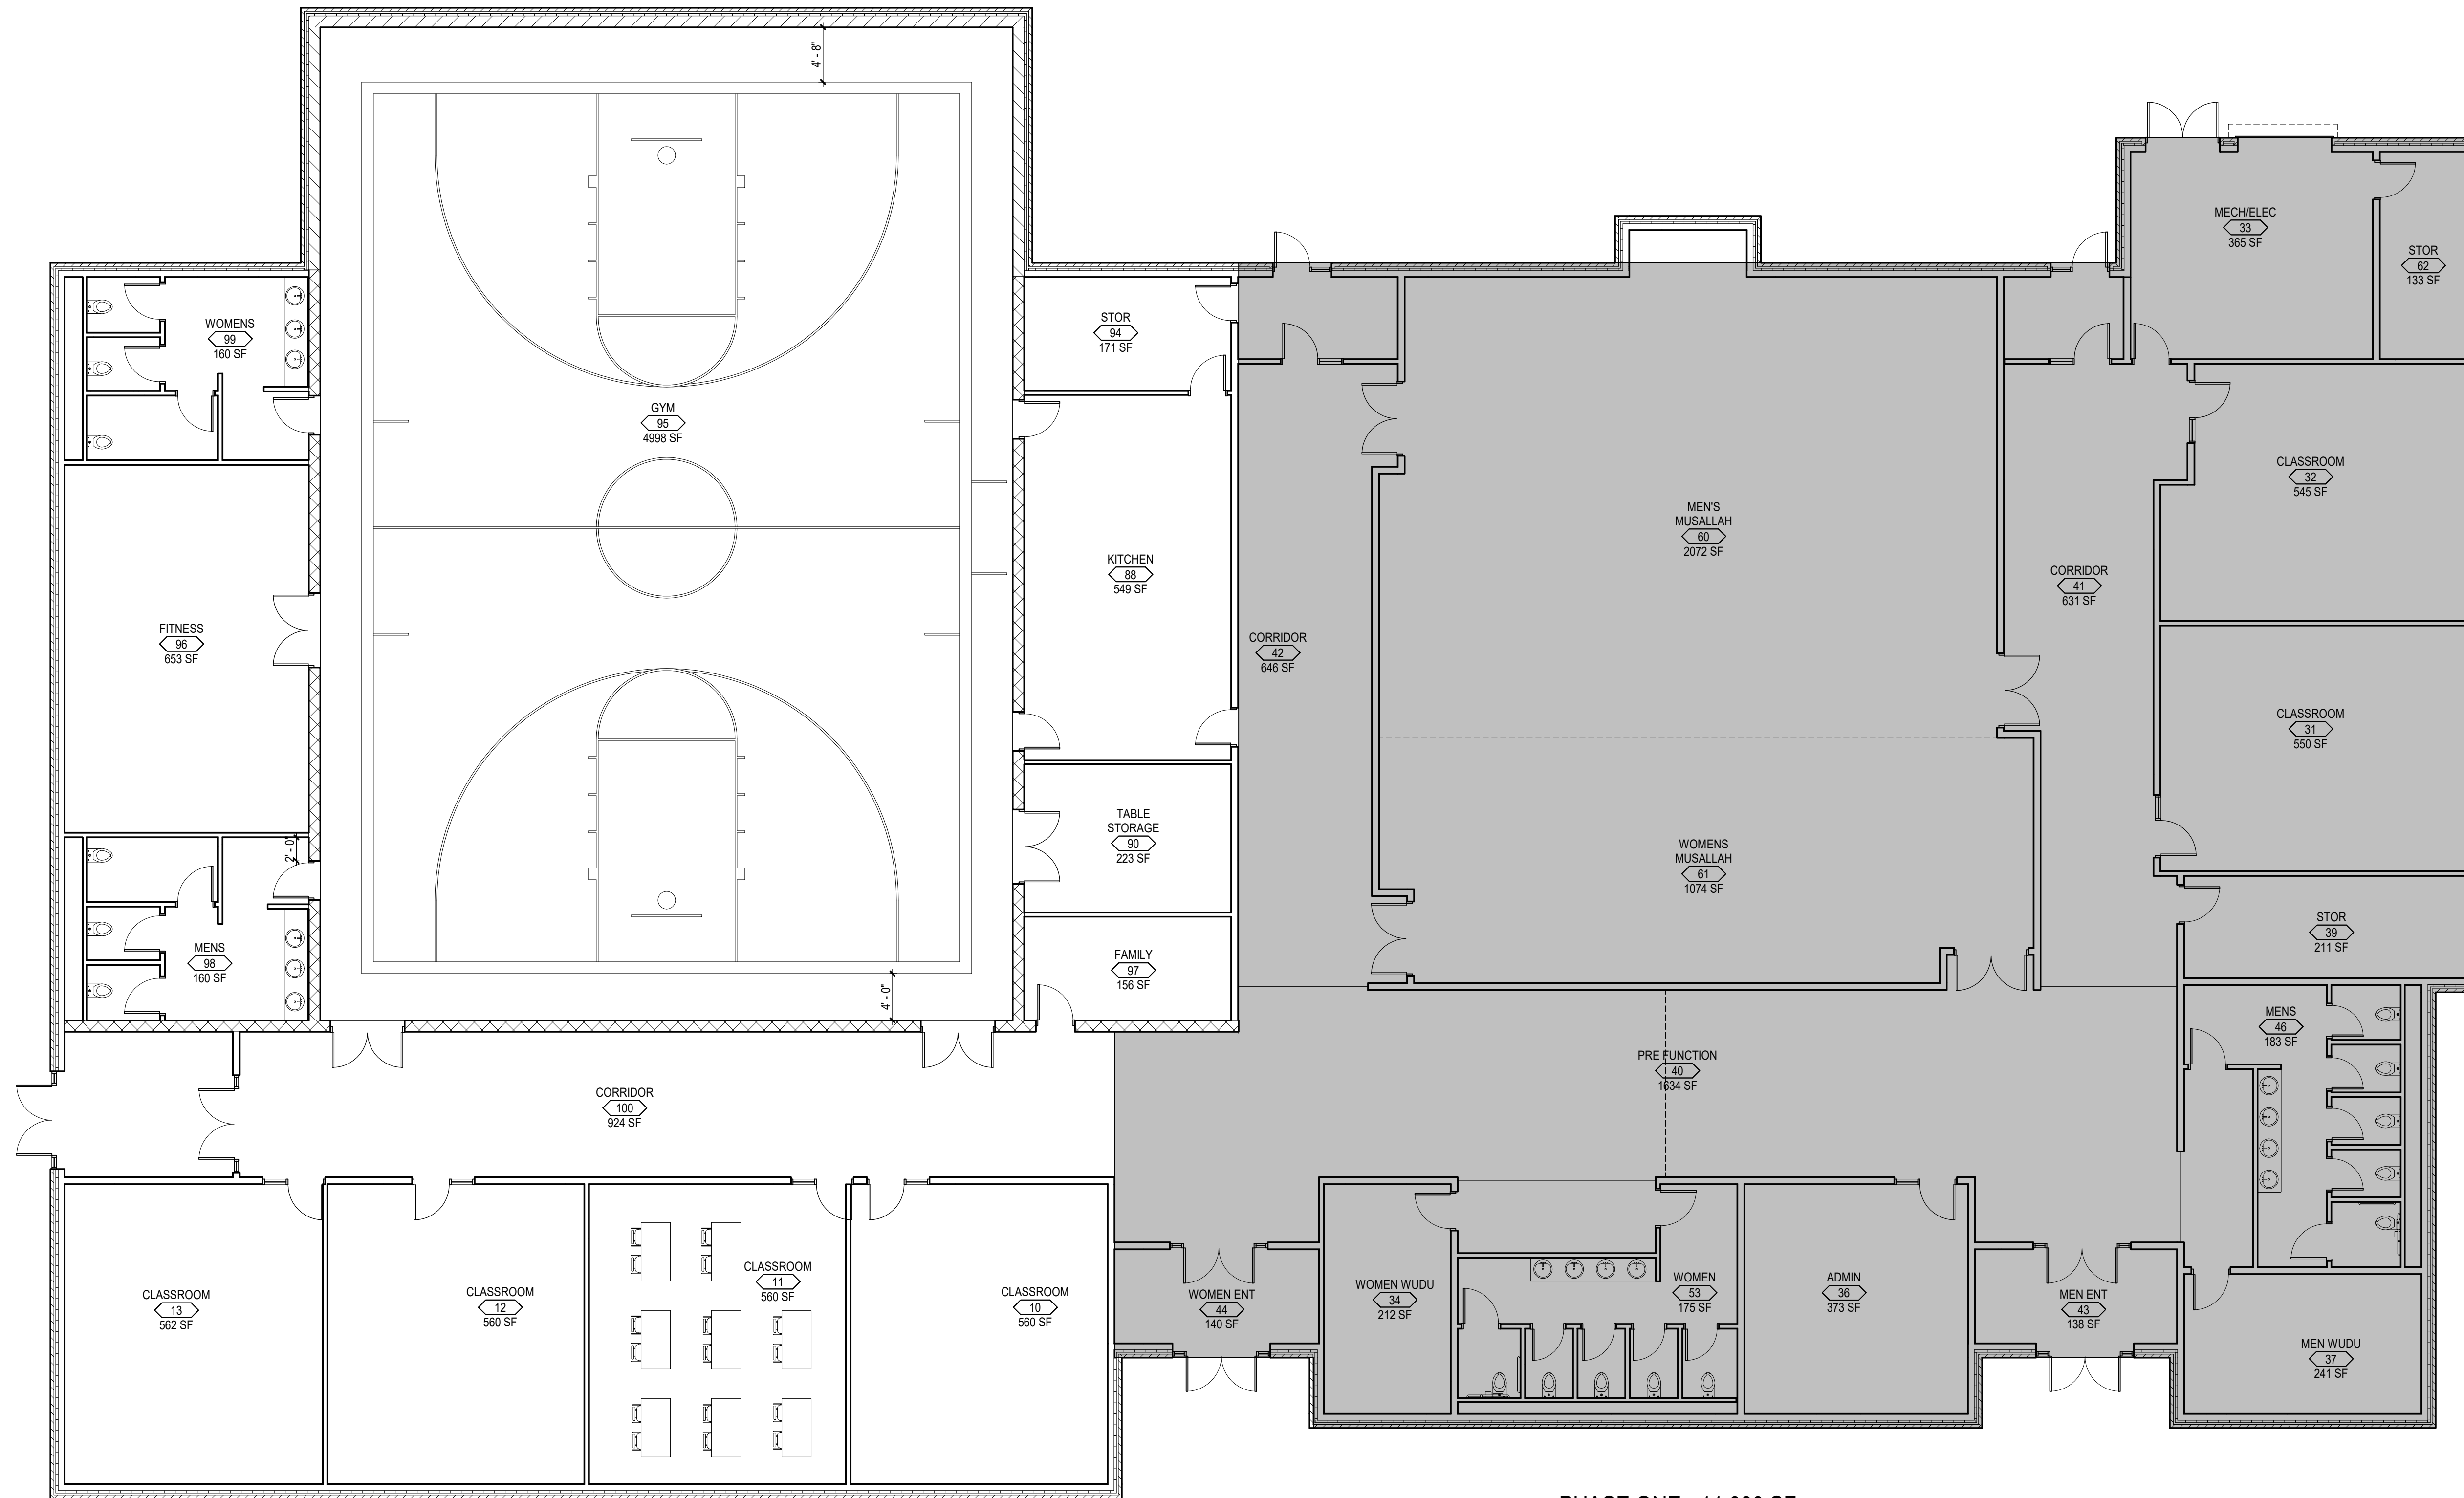

1 LVL-01 OVERALL FLOOR PLAN
SCALE: 1/8" = 1'-0"

NOT FOR CONSTRUCTION

Consultant Logo

Project Logo

Project Name
Enter address here

Project Status
Issue Date
REVISIONS

Project Number
FLOOR PLAN,
LEVEL 1 - AREA A
Copy 1

A1.1B